



1. क्वीन्स वे, कोलकाता - 700 071
1. Queen's Way, Kolkata - 700 071

विक्टोरिया मेमोरियल हाल VICTORIA MEMORIAL HALL

(भारत सरकार के संस्कृति मंत्रालय के प्रशासनिक नियंत्रण
के तहत एक स्वायत्त संगठन)

(An autonomous organisation under the administrative control
of the Ministry of Culture, Govt. of India)

VM NO. 1118 /XV-100/2020

Date - 27.11.2020.

Tender Notice

Victoria Memorial Hall, 1, Queens Way, Kolkata 700071 (2223-0953) invites tender from the reputed/experienced contractors for "Repairing & painting of 128 nos. existing garden benches" must be sent to the Secretary & Curator, Victoria Memorial Hall within 01 p.m. on 02.12.2020. The tenders will be opened on the same day at 3 p.m. Copies of license and PAN card are to be furnished.


The tender should be accompanied by an earnest money deposit of Rs.2,000.00 (Rupees two thousand) only in the form of Bank draft drawn in favour of "Victoria Memorial Hall" payable at Kolkata, which is returnable to the unsuccessful bidders latest on or before the 30th day after the award of the contract. Please note that tender without the earnest money will be rejected outright.

The tender should be inclusive of all charges and taxes, if any, including transportation etc. The rates should be quoted both in words and figures. The successful tenderer will be done with good quality saal/segun wooden planks and Burger paint (existing shade) under the supervision of the Carpenter and the Caretaker.

Sizes of wooden planks: 6"x7'.6"X1½" = 7 pcs.

: 3"x 7.6" X 1½"-81 pcs

VMH reserves the right of rejection of any or all tenders without assigning any reason.

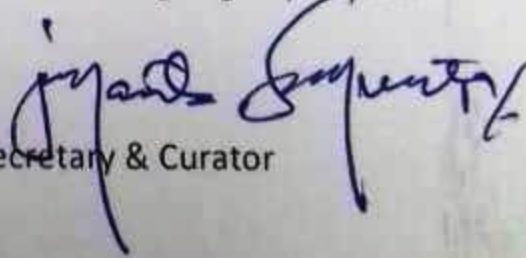
Secretary & Curator

Copy forwarded:

The Accounts Officer, VMH

The Office Superintendent, VMH

Shri Dipankar Samanta to upload the matter on VM website.


Secretary & Curator

☎ : 2223-1890 / 1891/0953/5142 • फैक्स / Fax : +91-33-2223-5142

ई-मेल / E-Mail : Victomem@gmail.com • वेबसाइट / Website: www.victoriameorial-cal.org

QUEEN VICTORIA MEMORIAL.
CALCUTTA.

10

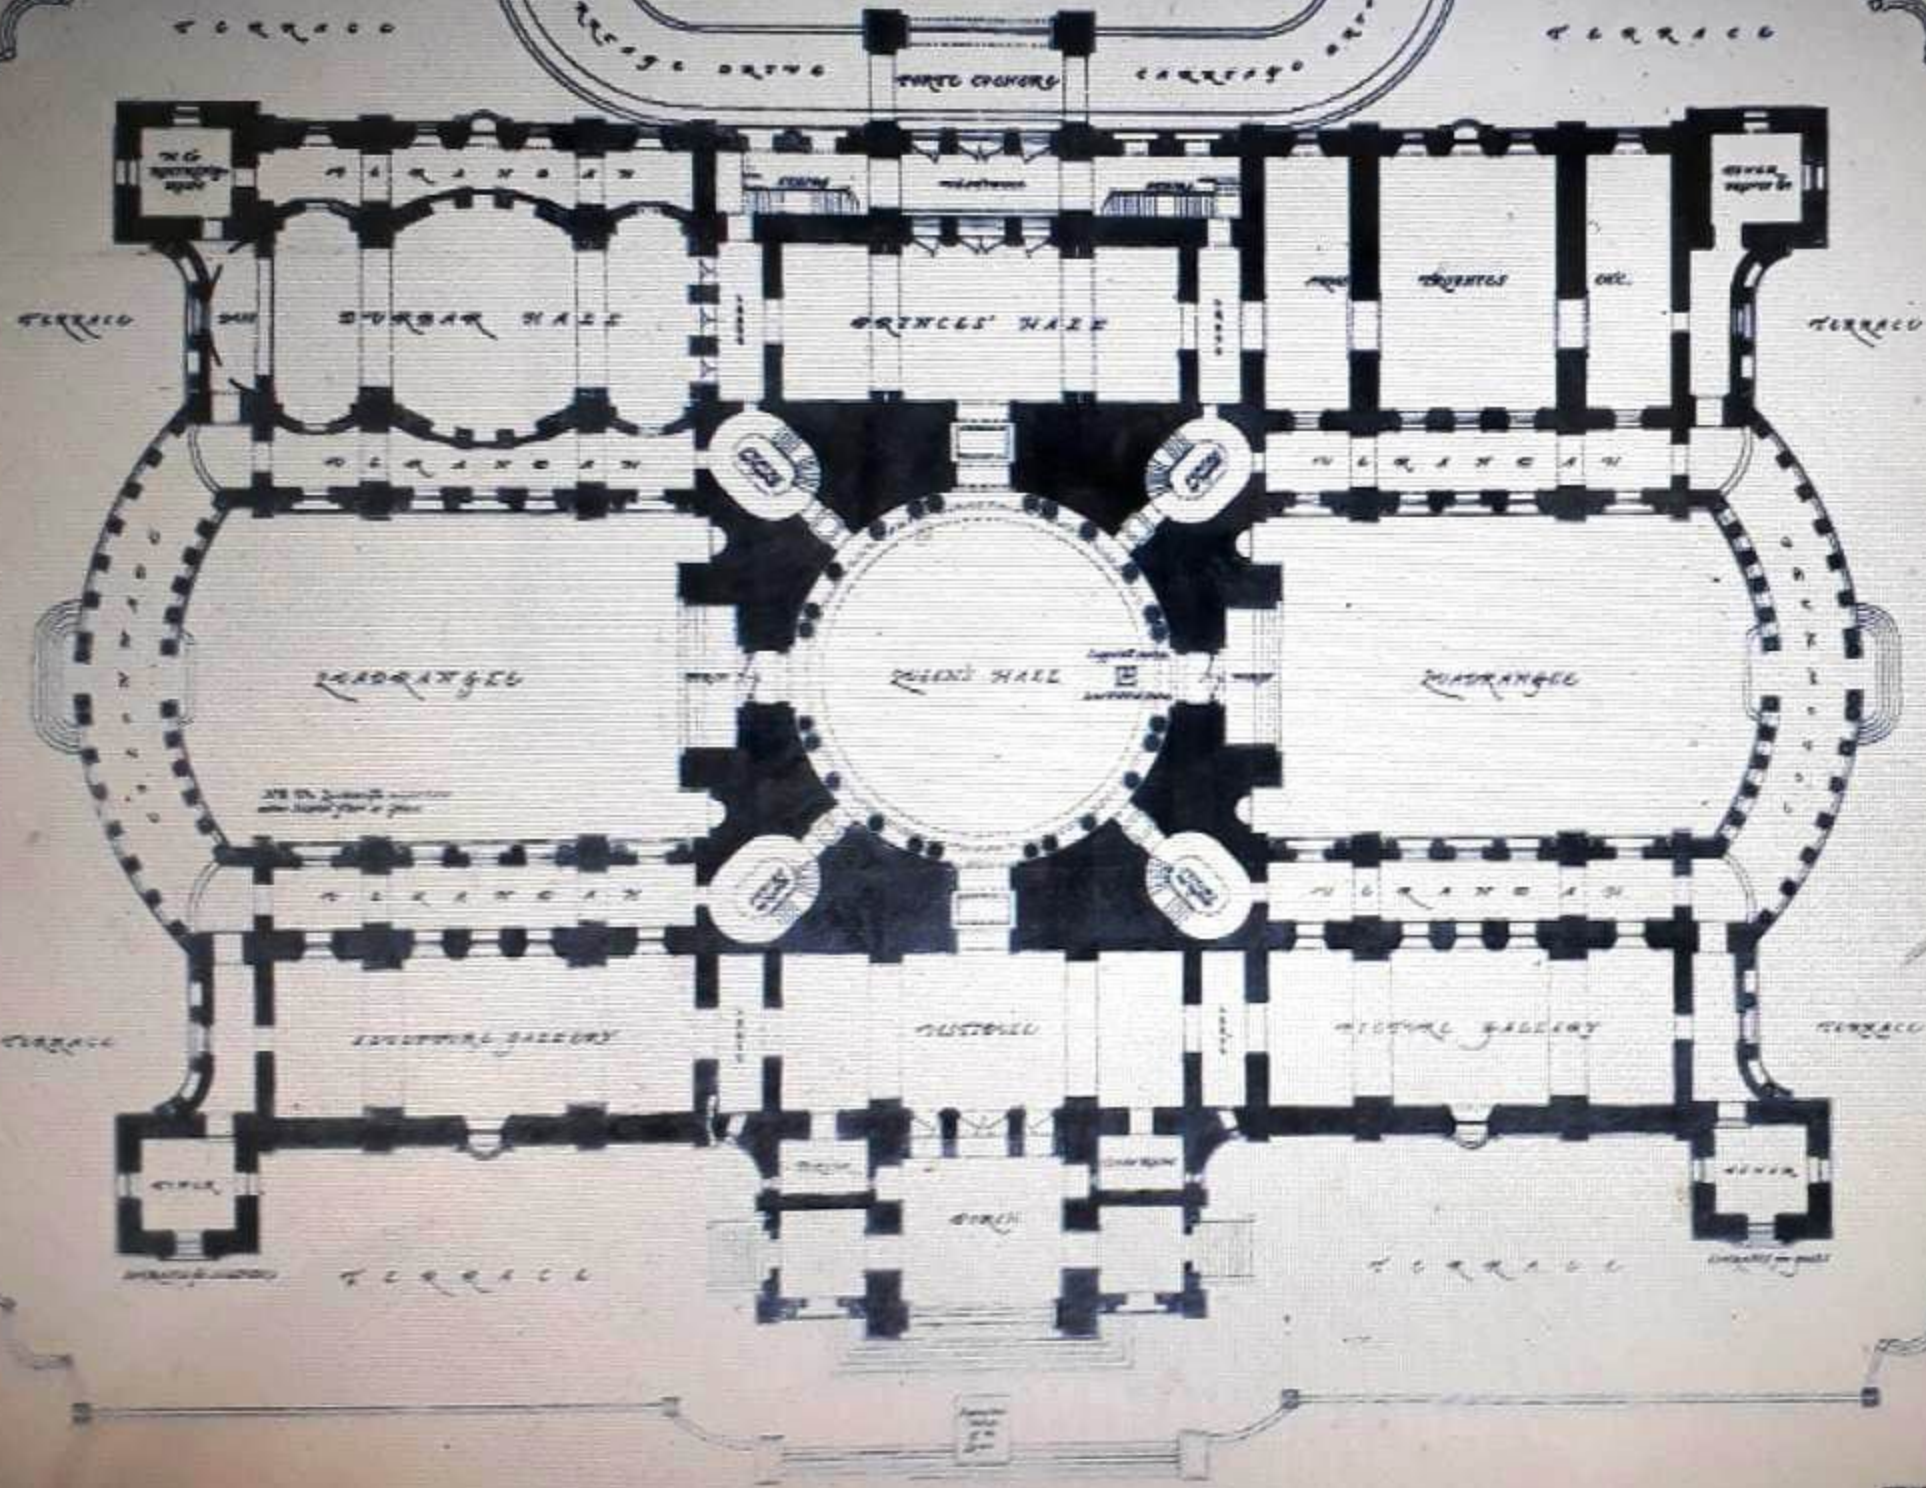

GROUND PLAN.

B

1897
J. C. Barry Architect